


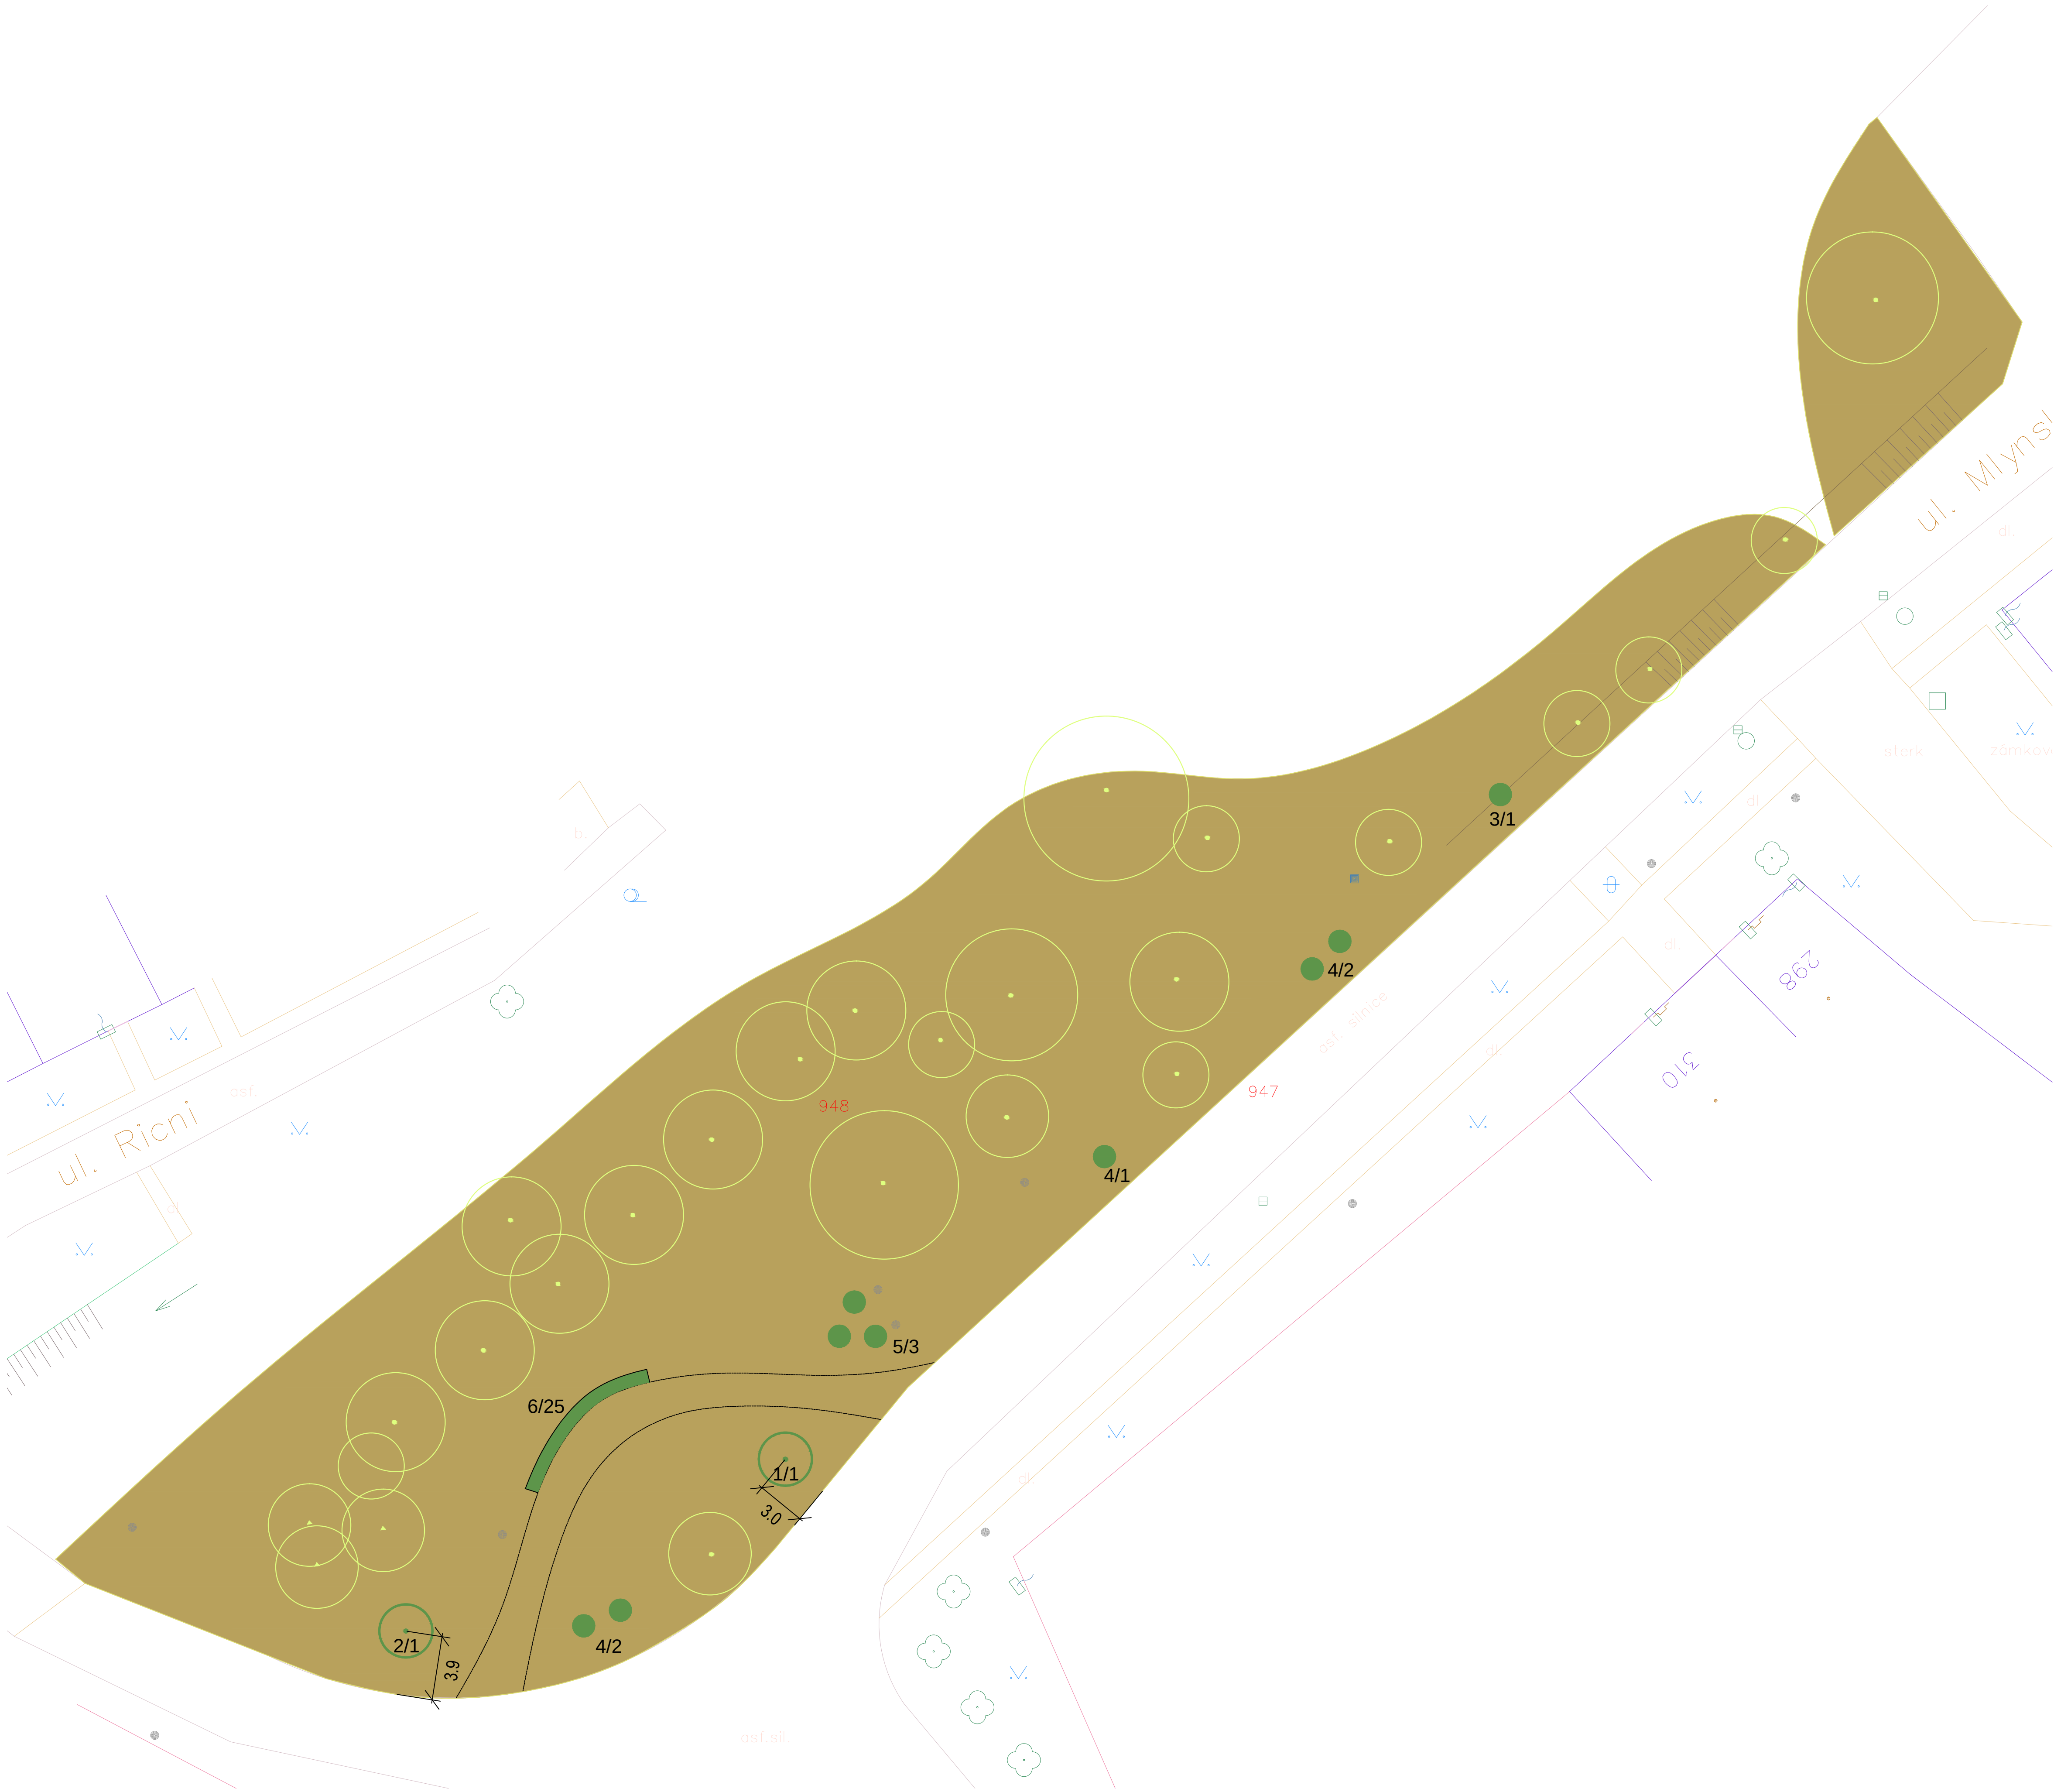

LEGENDA

- STČVAJČČSTROM
- LISTNATH STROM
- VYGČČKEř
- GRVh PLOT
- TRČVNĚK

Rostlinnř materiř

1	Laburnum watereri "Vossii"	1 ks
2	Crataegus laevigata "Paulř Scarlet"	1 ks
3	Hamamelis intermedia "Diane"	1 ks
4	Philadelphus lemoinei	5 ks
5	Hamamelis intermedia "Primavera"	3 ks
6	Ligustrum vulgare "Atrovirens"	25 ks

Ing. Jiř Vrbas - Kvřt, Nřdrařnř 155, 664 08 Blařovice				
Zodpovřdnř projektant	Ing. Jana Vrbasovř	Datum	01/2011	
Zpracoval	Ing. Jana Vrbasovř	Stupeň	DZS	
Investor	Obec Křenovice	Mřřtko	1:200	
Nřzev akce Revitalizace a vř sadba nov@sřdelnř zelenř v Křenovicřch				ř. parř
Dřlř část Osazovacř plřn				ř. vřkresu
Nřzev vřkresu Lokalita 11				29